

Attachment 2

Request for Expression of Interest

Construction of a New office building (Building H) at the Palais des Nations in Geneva.

Five Images of the new permanent building.



Image 1: New Building H Exterior View from Existing Building E



Image 2: New Building H Reception Lobby View from Entrance



Image 3: New Building H Entrance Level Exterior View from Existing Building E



Image 4: New Building H Entrance Level Exterior View from East



Image 5: New Building H Reception Lobby View from Town Hall Stairs


Attachment 3

Request for Expression of Interest

Construction of a New office building (Building H) at the Palais des Nations in Geneva.


Four drawings:

1. Site Plan 500
2. Site Plan 200
3. Building Elevations
4. Building Sections

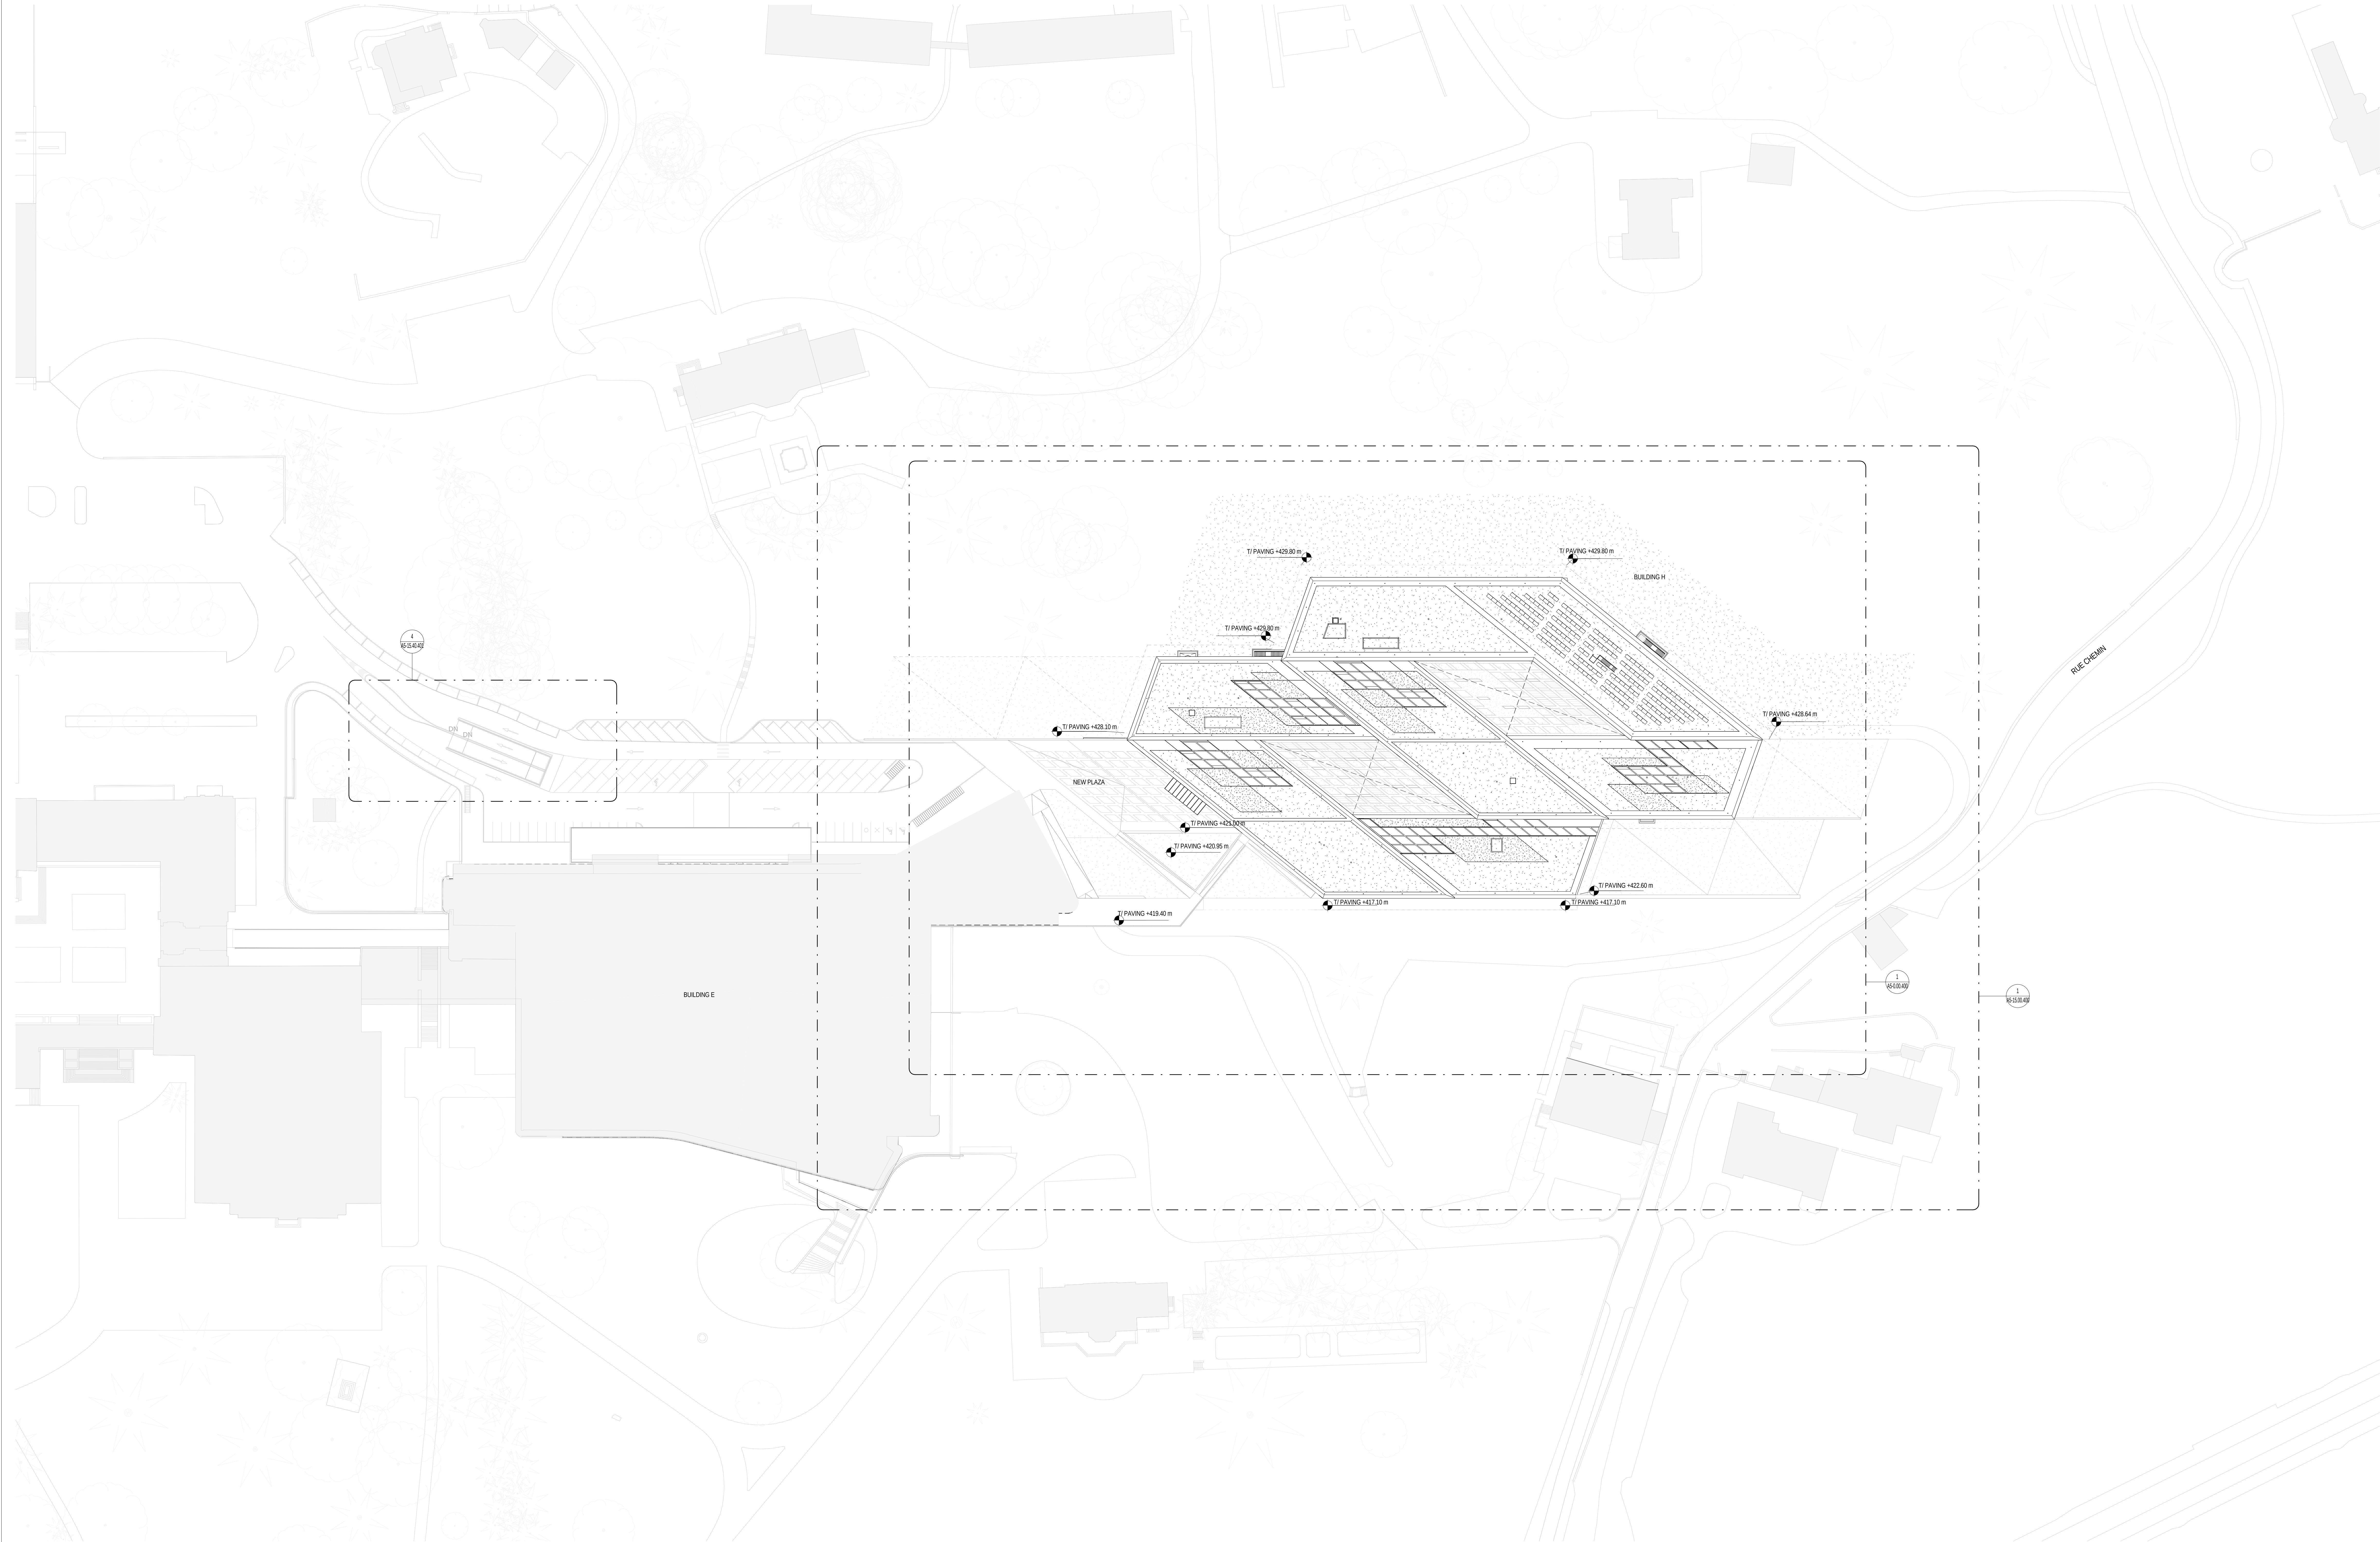

General notes:

Revisions:			
No.	Date	Issued by	Description
1	10-06-2016		ISSUED FOR TECHNICAL DESIGN 50%

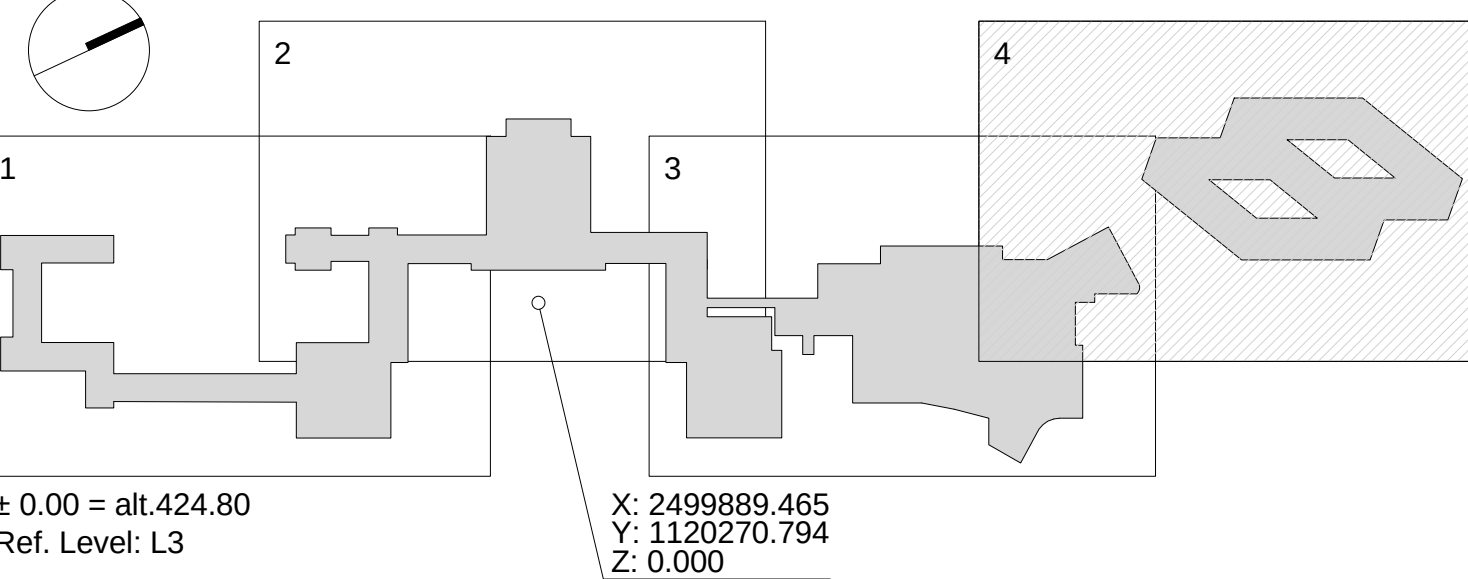

STRATEGIC
HERITAGE PLAN
SAFETY | SUSTAINABILITY | PATRIMONY

SOM
/B+P

ARCHITECT

Joint Venture /
Skidmore, Owings & Merrill, Inc.
Boulevardier Partner SA
Av. Habsbourg 14
CH 1227 Carouge GE
Tel: +41 22 308 14 00

VE2

RAPP

Rapp Gebautechnik AG
Steinengraben 40
CH 4051 Basel
Tel: +41 58 556 75 77

LANDSCAPE ARCHITECT

OXALIS

Oxalis SA
Rue de Vaugouret 19
CH 1227 Carouge
Tel: +41 22 300 58 30

STRUCTURAL ENGINEER

INGENIERIE
STRUCTURALE

Ingeni SA
Rue du Fort-Néel 12
CH 1227 Carouge GE
Tel: +41 22 308 88 88

IT / AUDIOVISUEL

SM&W

Shen Mison & Wike LLC
Alpine House
75-76 St John Street
GB London, EC2M 4ND
Tel: +44 20 7014 1441

SECURITY CONSULTANT

BIS

SBS - Securitas SA
Chemin de la Source 22
CH 1202 Lancyville
Tel: +41 21 213 11 70

Drawn by: Author

Checked by: Checker

Date: 10/06/16

Scale @ 100%:

1 : 500

Phase:

TECHNICAL DESIGN

Sheet name:

SITE PLAN 500

Project number: 21438-000 / 11163412

Sheet number: A5 -0.G.402


Revision: 1

Copyright © 2016 SOMB+P

1 SITE PLAN
1 : 500




WORK IN PROGRESS

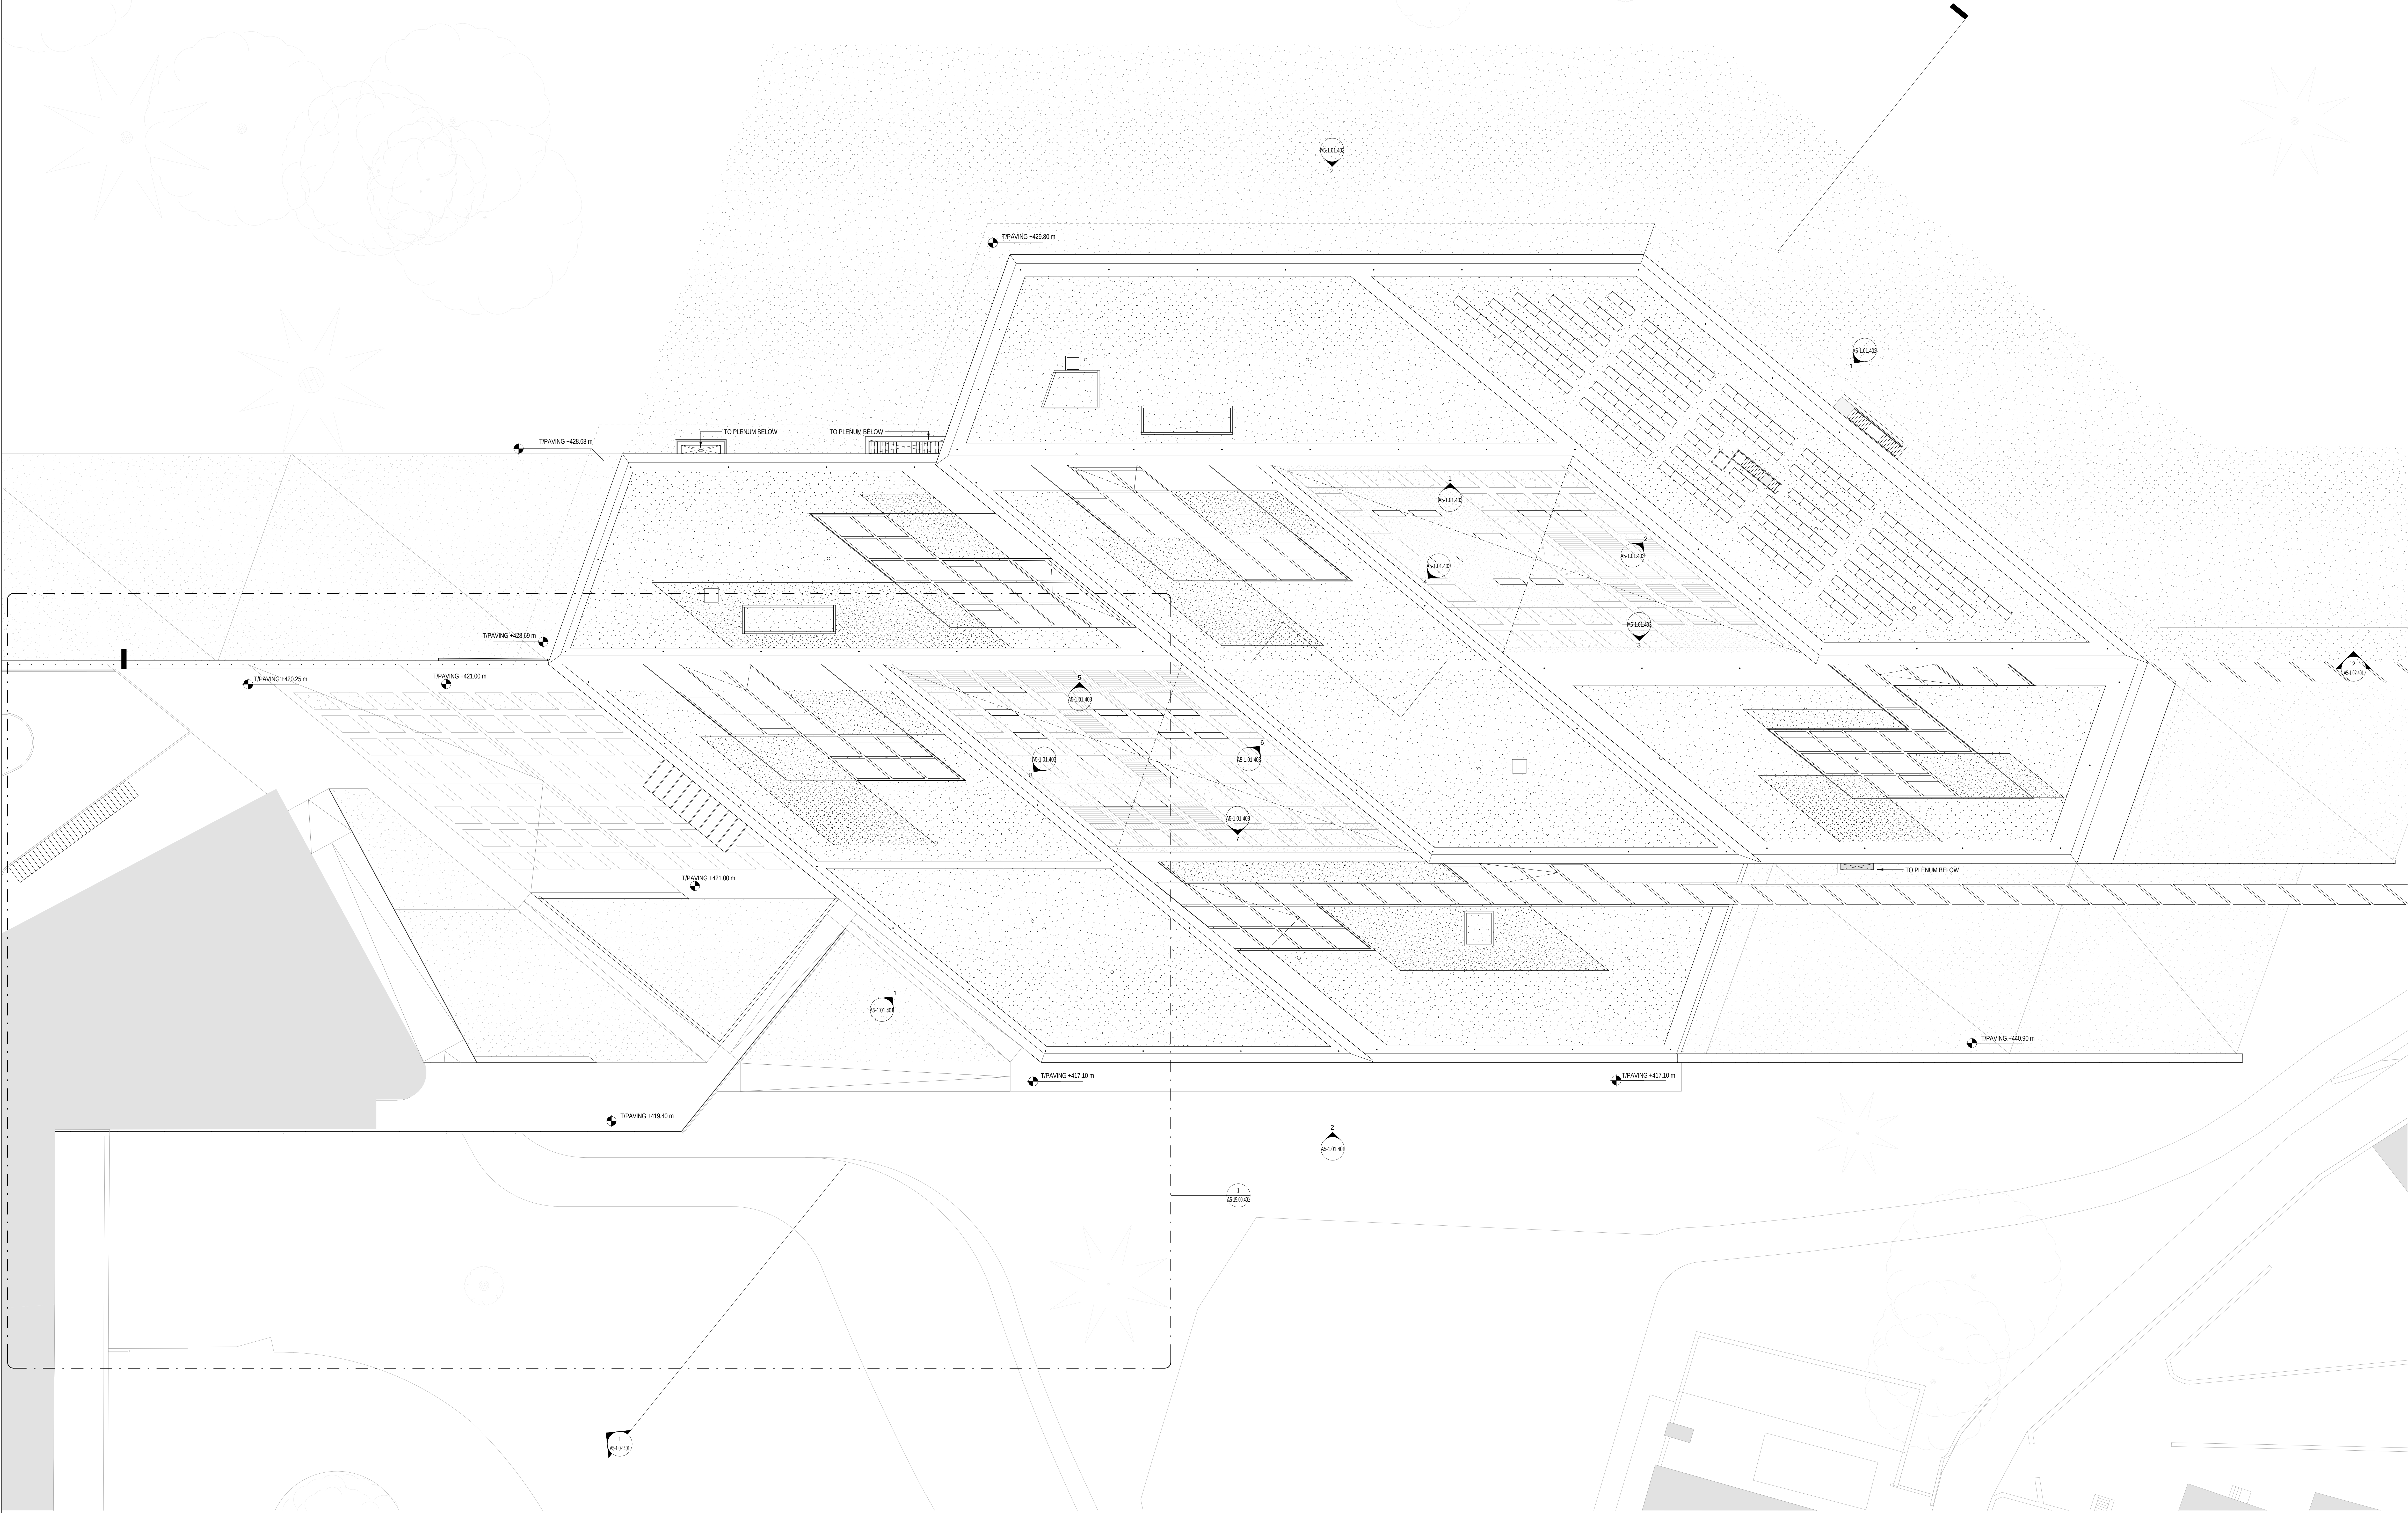

General notes:

Revisions:

No.	Date	Issued by	Description
1	10-06-2016		ISSUED FOR TECHNICAL DESIGN 50%

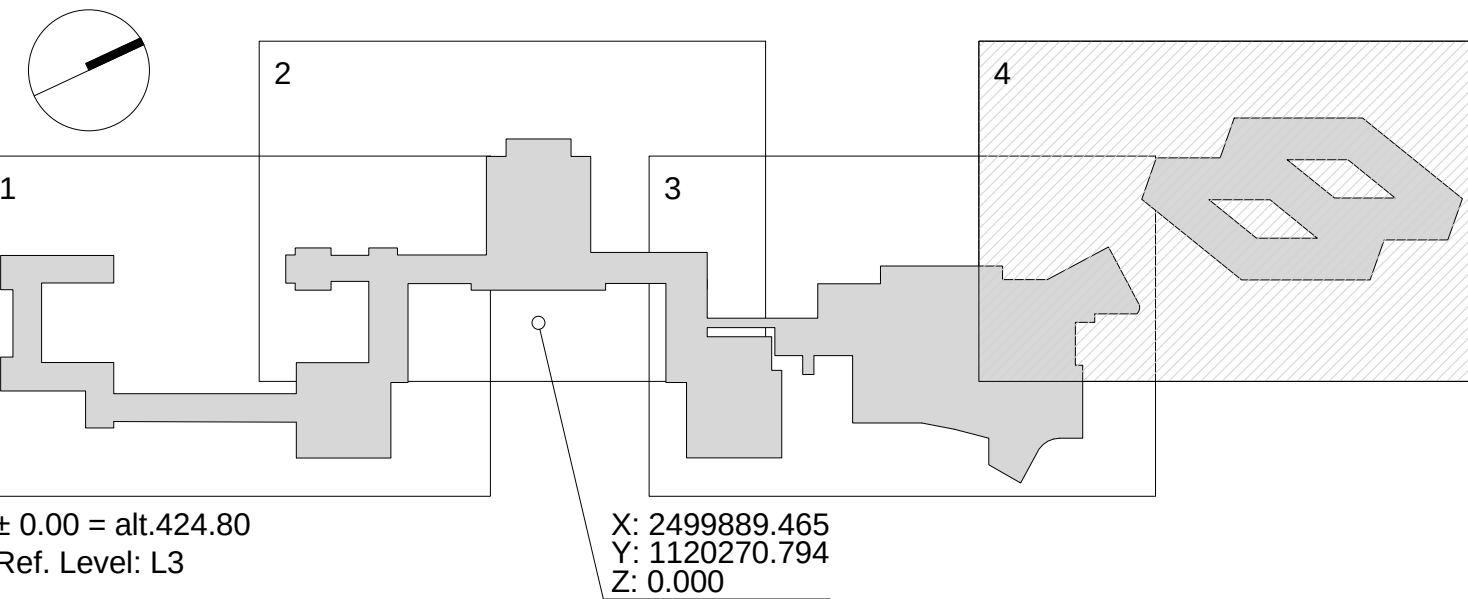

ARCHITECT
Joint Venture /
Skidmore, Owings & Merrill, Inc.
Bucklehead Partners SA
Av. Industrielle 14
CH 1227 Carouge GE
Tel: +41 22 308 14 00

STRUCTURAL ENGINEER
INGENI
INGENIERIE
STRUCTURALE

Ingeni SA
Rue du Port-Néel 12
CH 1227 Carouge GE
Tel: +41 22 308 88 88

MEP
RAPP
Rapp Gebäutechnik AG
Sternengasse 40
CH 4051 Basel
Tel: +41 58 566 75 77

IT / AUDIOVISUAL
SM&W

Shen Mison & Wike LLC
Alpine House
75-76 St John Street
GB London, EC2M 4DC
Tel: +44 20 7014 1441

LANDSCAPE ARCHITECT
OXALIS
Ovalis SA
Rue du Vieux 19
CH 1227 Carouge
Tel: +41 22 300 58 30

SECURITY CONSULTANT
BIS
BIS Security Solutions SA
Chemin de la Gare 12
CH 1010 Lausanne
Tel: +41 21 213 11 70

SBS - Securitas SA
Chemin de la Gare 12
CH 1010 Lausanne
Tel: +41 21 213 11 70

Drawn by: Author
Checked by: Checker
Date: 10/06/16
Scale @ 100%: 1 : 200

Phase: TECHNICAL DESIGN


Sheet name: SITE PLAN 200

Project number: 21438-000 / 11163412

Sheet number: A5-0.00.400


Revision: 1

Copyright © 2016 SOMB+P

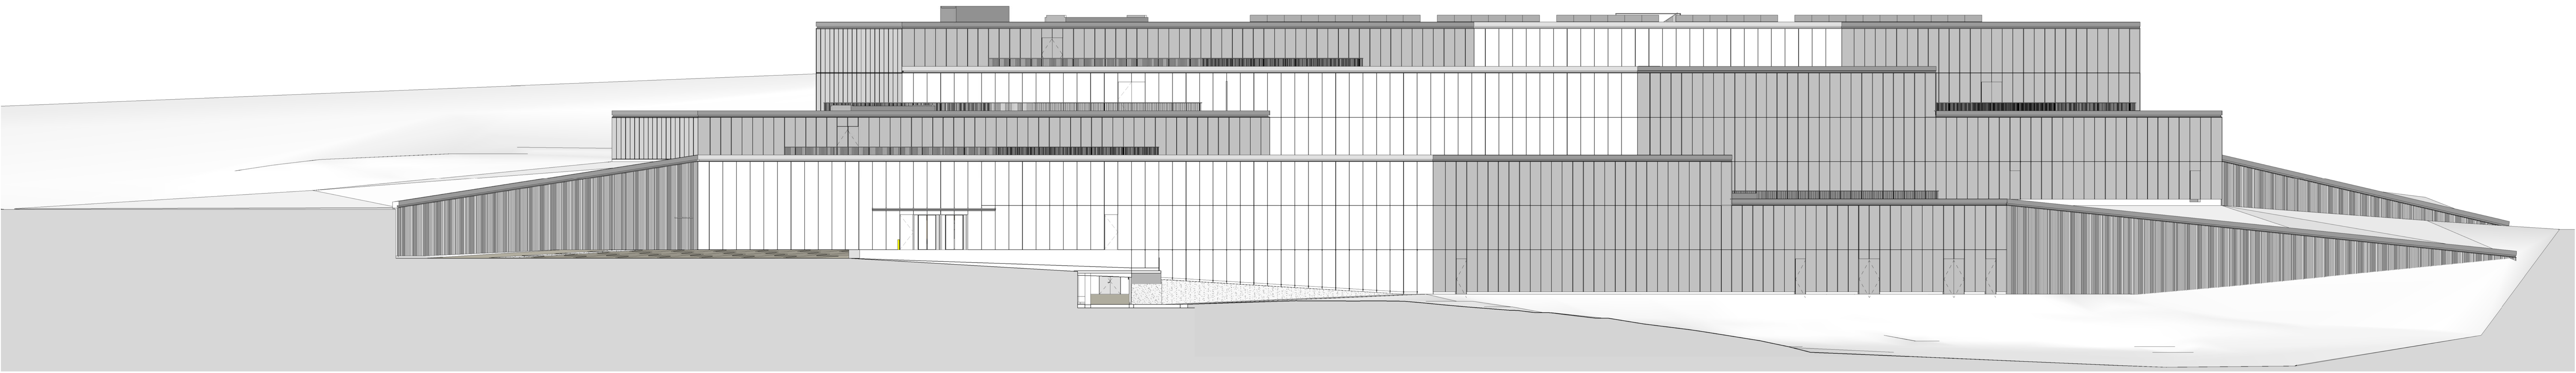


1 BUILDING ELEVATION
1 : 200

- T ROOF FINISH NOM
TFFL 440.90 m
- NPB LEVEL 06
TFFL 436.60 m
- NPB LEVEL 05
TFFL 432.70 m
- NPB LEVEL 04
TFFL 428.80 m
- NPB LEVEL 03
TFFL 424.90 m
- NPB LEVEL 02
TFFL 421.00 m
- NPB LEVEL 01
TFFL 417.10 m
- NPB LEVEL 00
TFFL 413.20 m

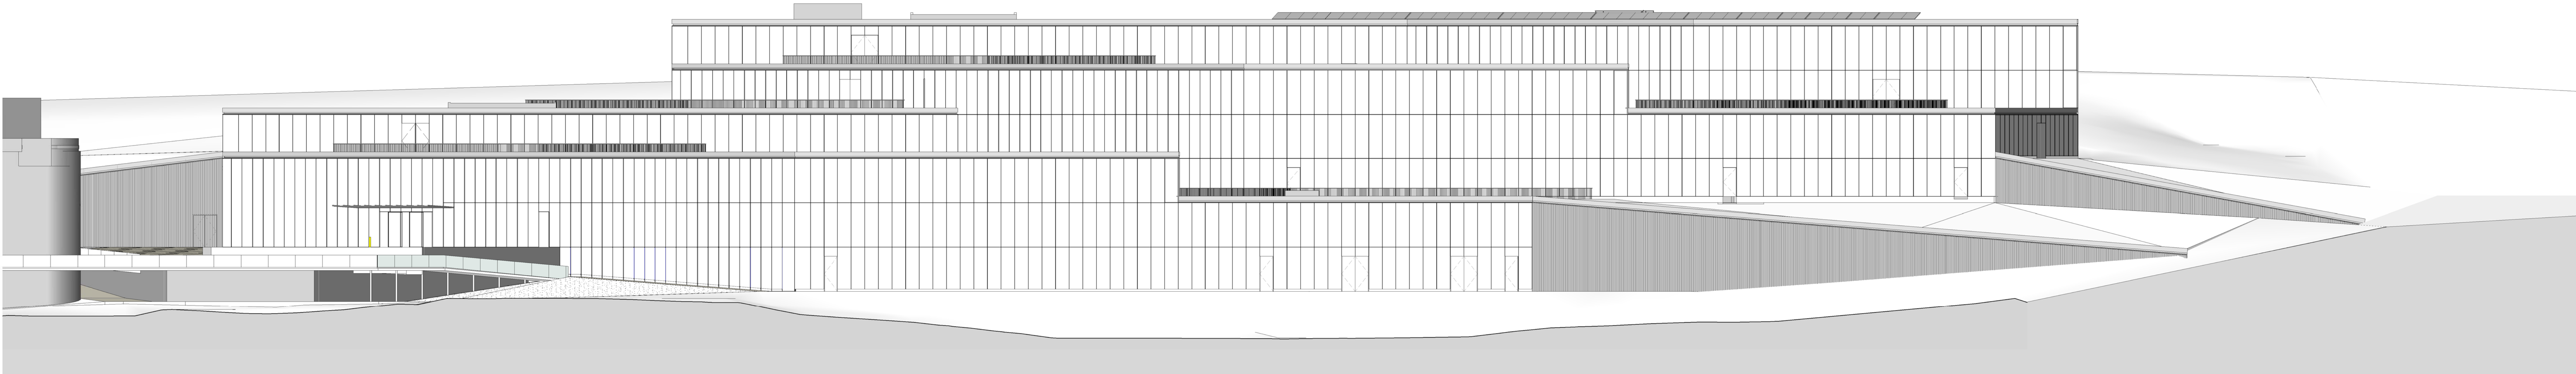

2 BUILDING ELEVATION
1 : 200

- T ROOF FINISH NOM
TFFL 440.90 m
- NPB LEVEL 06
TFFL 436.60 m
- NPB LEVEL 05
TFFL 432.70 m
- NPB LEVEL 04
TFFL 428.80 m
- NPB LEVEL 03
TFFL 424.90 m
- NPB LEVEL 02
TFFL 421.00 m
- NPB LEVEL 01
TFFL 417.10 m
- NPB LEVEL 00
TFFL 413.20 m

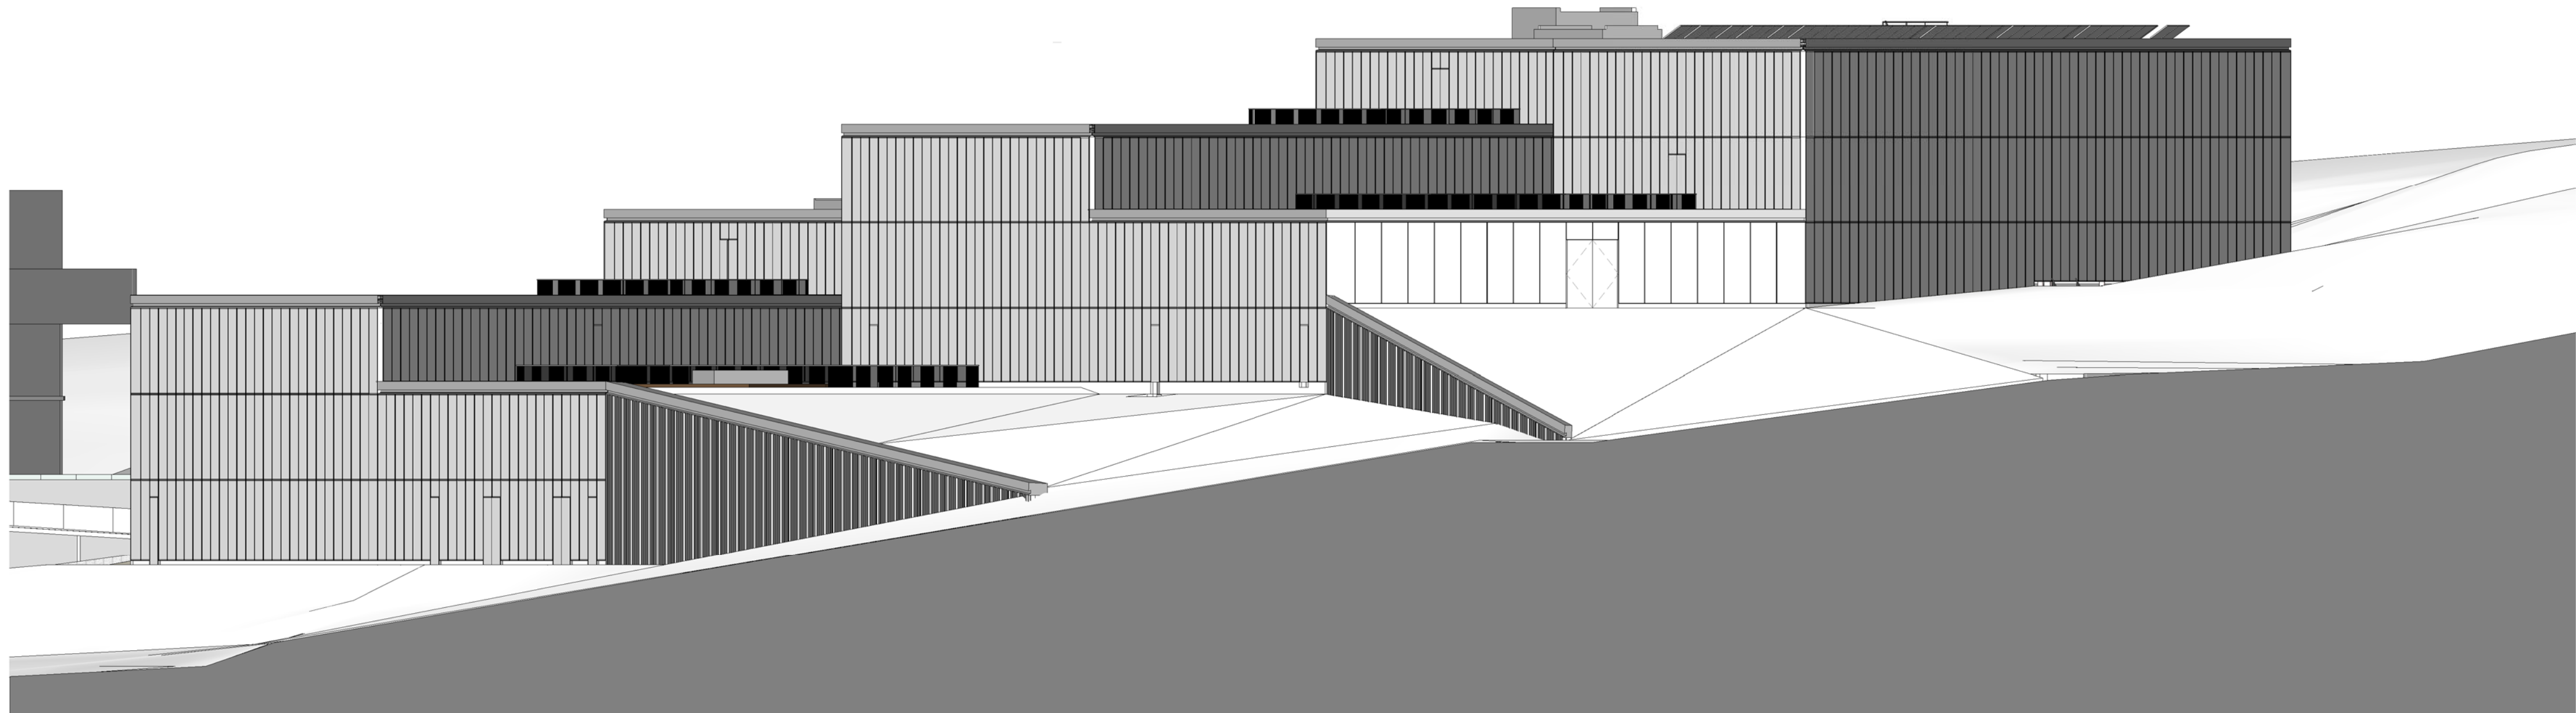


3 BUILDING ELEVATION
1 : 200

- T ROOF FINISH NOM
TFFL 440.90 m
- NPB LEVEL 06
TFFL 436.60 m
- NPB LEVEL 05
TFFL 432.70 m
- NPB LEVEL 04
TFFL 428.80 m
- NPB LEVEL 03
TFFL 424.90 m
- NPB LEVEL 02
TFFL 421.00 m
- NPB LEVEL 01
TFFL 417.10 m
- NPB LEVEL 00
TFFL 413.20 m


General notes:

Keyplan:

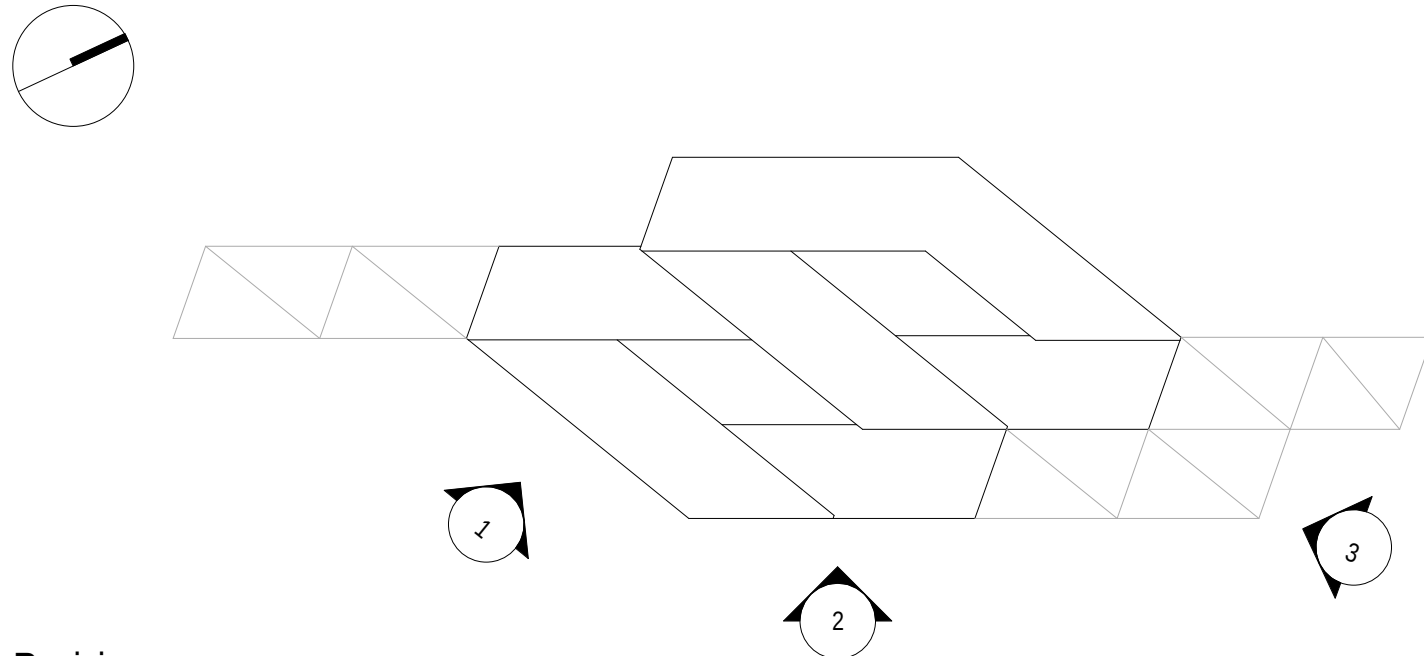

Revisions:

No.	Date	Issued by	Description
1	10-06-2016		ISSUED FOR TECHNICAL DESIGN 50%

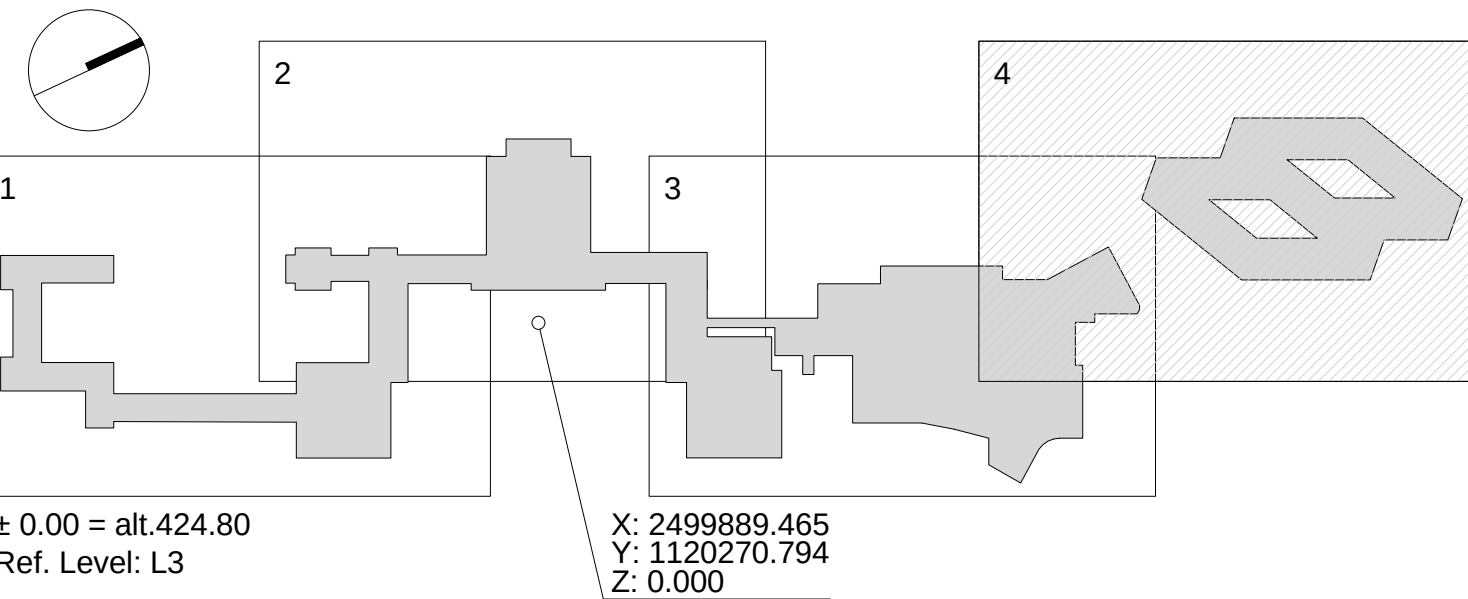

ARCHITECT	Joint Venture / Skidmore, Owings & Merrill, Inc. Boulevardier Partners SA Av. Habsburger 14 CH 1227 Carouge GE Tel. +41 22 308 14 00	STRUCTURAL ENGINEER	INGENI INGENIERIE STRUCTURALE
MEP	RAPP Gebautechnik AG Sternengasse 40 CH 4051 Basel Tel. +41 58 556 75 77	IT / AUDIOVISUAL	Shen Mison & Wike LLC Albury House 75-76 St John Street GB London, EC1M 6DD Tel. +44 20 7014 1441
LANDSCAPE ARCHITECT	Oxalis SA Rue de la Vierge 19 CH 1227 Carouge Tel. +41 22 300 58 30	SECURITY CONSULTANT	BIS Security Solutions CH 1202 Lausanne Tel. +41 22 313 11 70

Drawn by: Author
Checked by: Checker
Date: 10/06/16
Scale @ 100%: 1 : 200


Phase: TECHNICAL DESIGN
Sheet name: BUILDING ELEVATIONS

Project number: 21438-000 / 11163412
Sheet number: A5-1.01.401
Revision: 1

Copyright © 2016 SOMB+P




1 SECTION
1 : 200

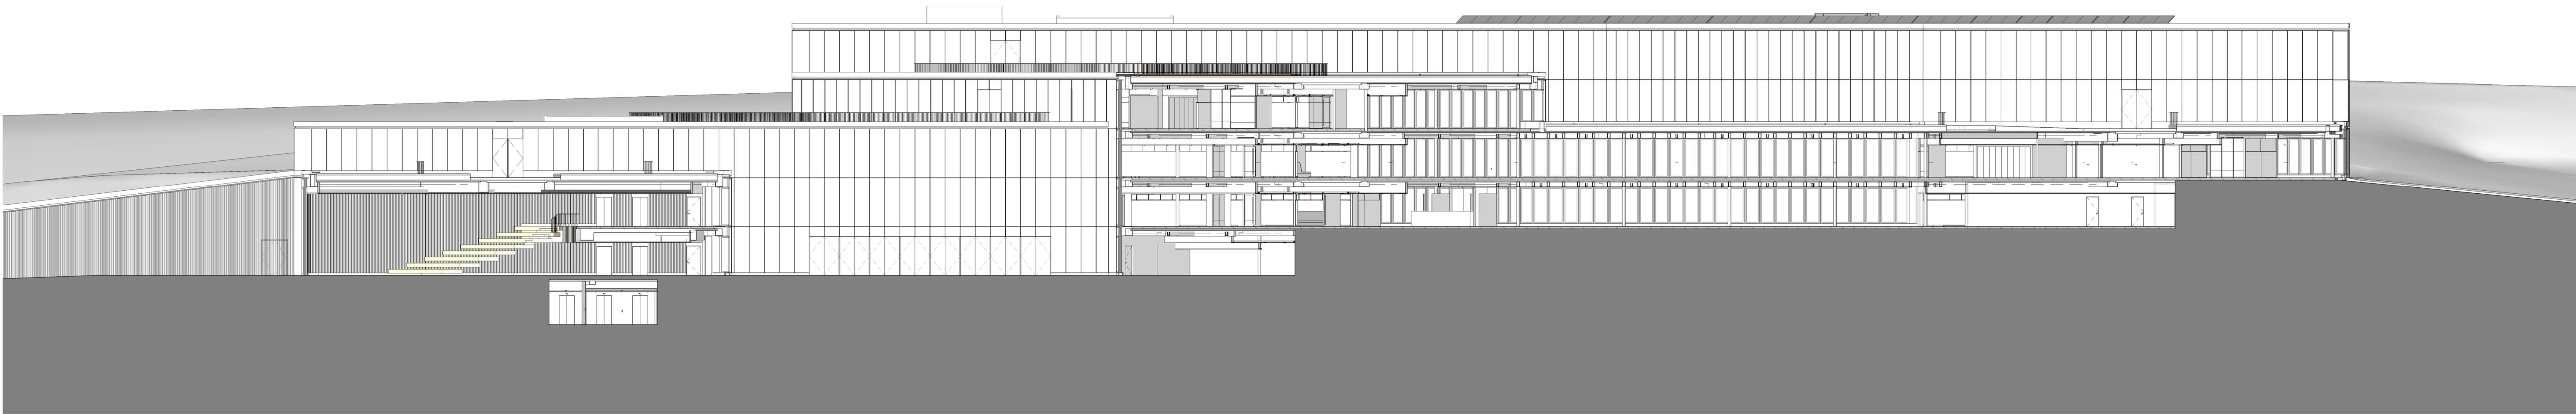

2 SECTION
1 : 200



General notes:

Keyplan:

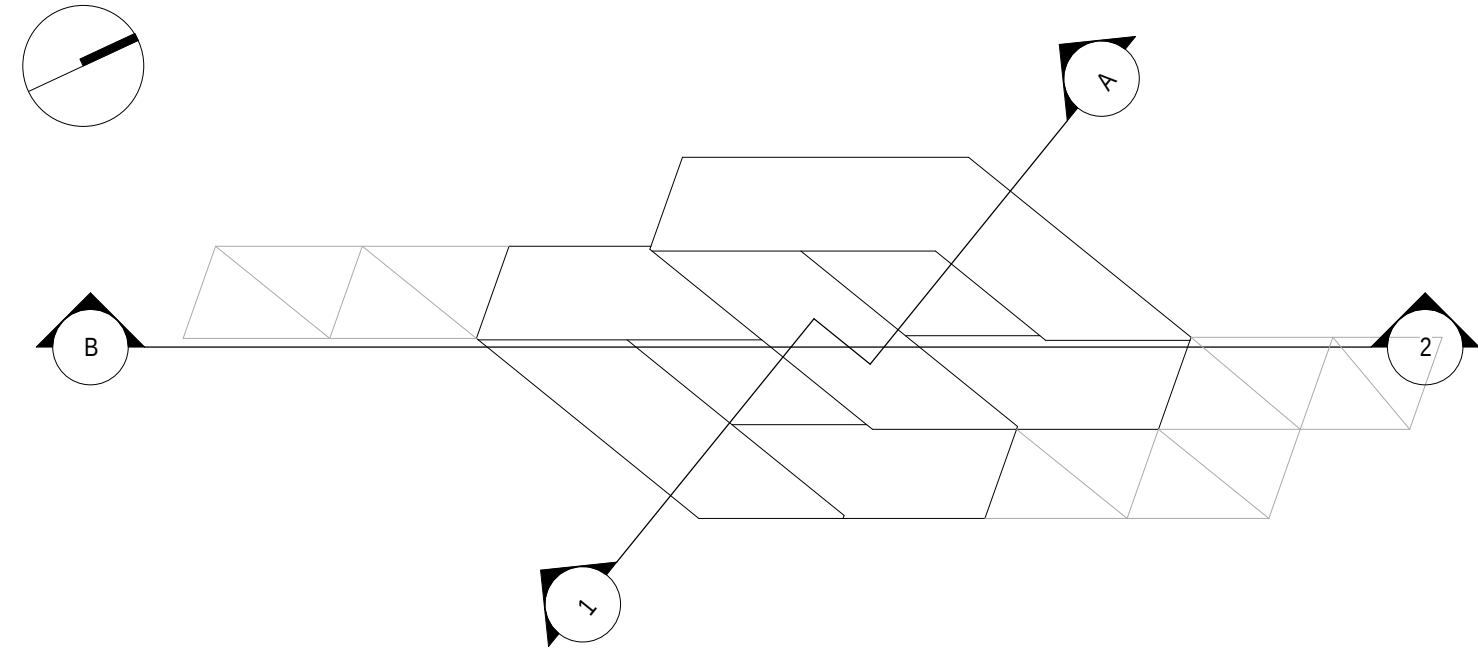

Revisions:

No.	Date	Issued by	Description
1	10-06-2016		ISSUED FOR TECHNICAL DESIGN 50%

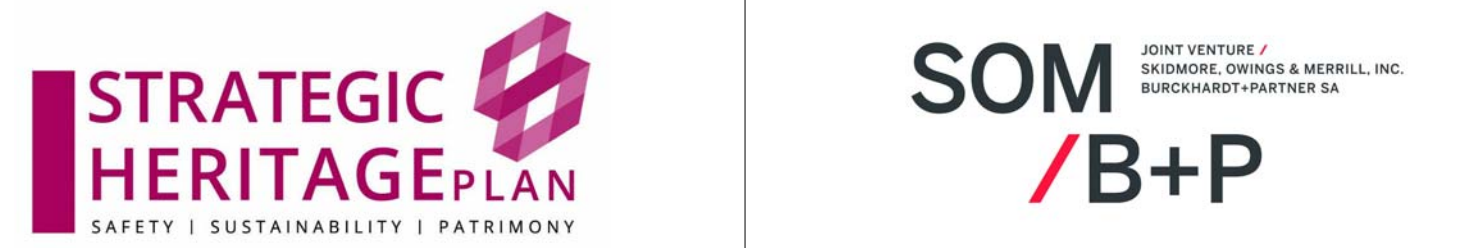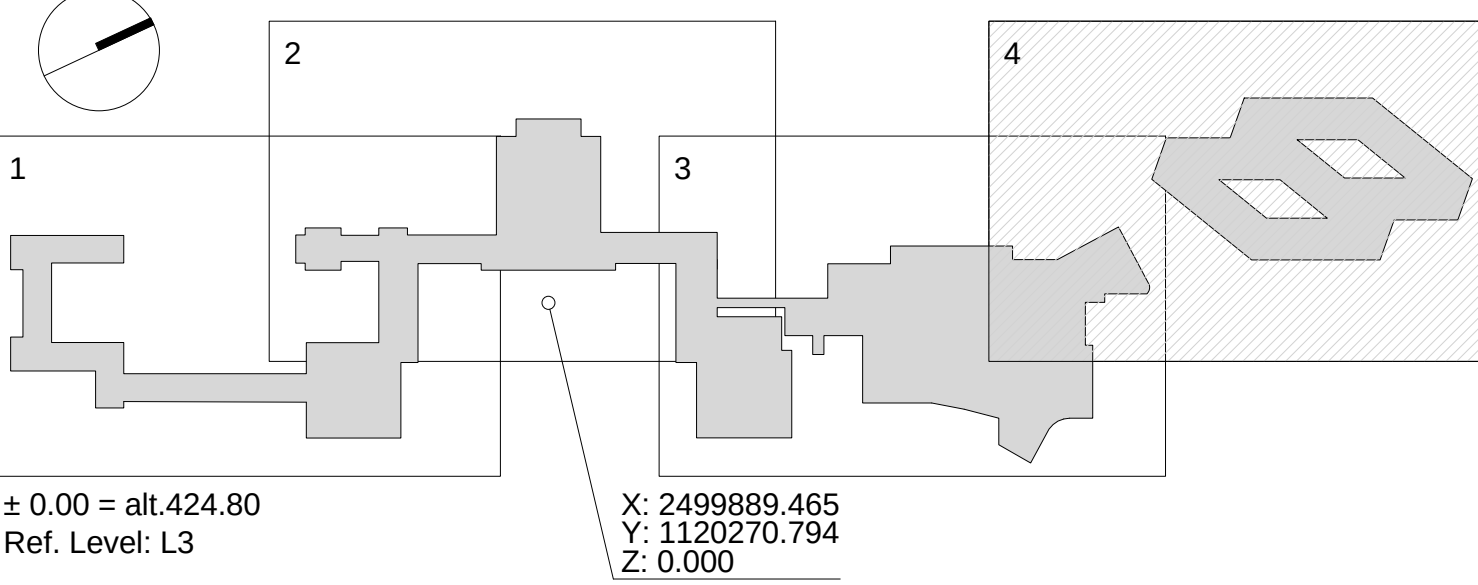

ARCHITECT Joint Venture / Skidmore, Owings & Merrill, Inc. Bucklehead Partners SA Av. Hôpital 14 CH 1227 Carouge GE Tel: +41 22 308 14 00	STRUCTURAL ENGINEER INGENI INGENIERIE STRUCTURALE Ingén SA Rue du Fort-Néel 12 CH 1227 Carouge GE Tel: +41 22 308 88 88
VEP RAPP Rapp Gebäudetechnik AG Sternengasse 40 CH 4051 Basel Tel: +41 58 559 75 77	IT / AUDIOVISUEL SM&W Shen Mison & Wike LLC Alpine House 75-76 St John Street GB London, EC2M 2DC Tel: +44 20 7014 1441
LANDSCAPE ARCHITECT OXALIS Ovalis SA Rue de Vaugouret 19 CH 1227 Carouge Tel: +41 22 300 58 30	SECURITY CONSULTANT BIS SBS - Securitas SA Chemin de la Sâlette 22 CH 1202 Lancyville Tel: +41 21 213 11 70

Drawn by:	Author	Date:	10/06/16	Scale @ 100%:	1 : 200
Checked by:	Checker				
Phase:	TECHNICAL DESIGN				
Sheet name:	BUILDING SECTIONS				